

Dist	COUNTY	ROUTE	KILOMETER POST TOTAL PROJECT	SHEET No.	TOTAL SHEETS
04	SF, Alameda	80	12.7/14.3, 0.0/2.7	49R1	84

David H. OTO
 REGISTERED ELECTRICAL ENGINEER 2/12/10 DATE

5-10-2010
 PLANS APPROVAL DATE

THE STATE OF CALIFORNIA OR ITS OFFICERS
 OR AGENTS SHALL NOT BE RESPONSIBLE FOR
 THE ACCURACY OR COMPLETENESS OF ELECTRONIC
 COPIES OF THIS PLAN SHEET.


PB AMERICAS, Inc.
 303 Second St., Suite 700N
 San Francisco, CA 94107-1317

REGISTERED PROFESSIONAL ENGINEER
 DAVID H. OTO
 No. 10699
 Exp. 06/30/2011
 ELECTRICAL
 STATE OF CALIFORNIA

DIST	COUNTY	ROUTE	KILOMETER PROJECT	POST TOTAL PROJECT	SHEET NO	TOTAL SHEETS
04	SF, Alameda	80	15.9 / 14.3 0.0 / 1.6	3	153	978

03/19/01

REGISTERED ELECTRICAL ENGINEER DATE

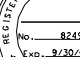


6-4-01

PLANS APPROVAL DATE

PB POWER, Inc.
A Parsons Brinckerhoff Company
303 Second St., Suite 700N
San Francisco, CA 94107-1317

The State of California or its officers or agents shall not be responsible for the accuracy or completeness of electronic copies of this plan sheet.

Caltrans now has a web site! To get to the web site, go to: <http://www.dot.ca.gov>

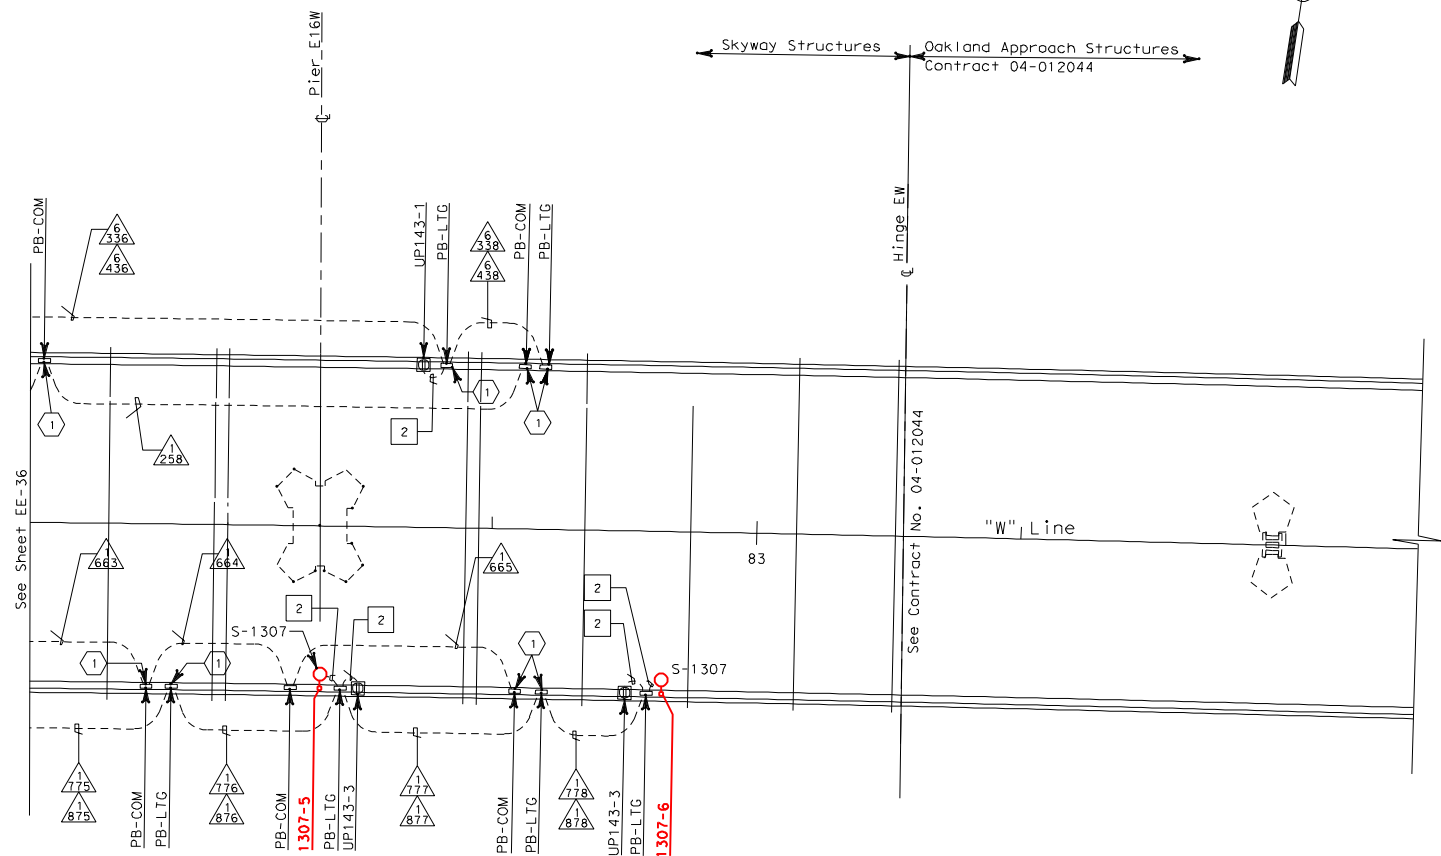

SHEET NOTES:

- ① Conduit down into Girder Box, see Sheet EE-77


NOTES:

1. References:
 - For typical details and locations of conduit connections to light poles, barrier outlet boxes, call boxes, overhead sign lighting, CMS, CCTV and MVDS, see Sheets EE-309, EE-311 and EE-312.
 - TOS equipment is shown for conduit routing only. For typical details of TOS controller and devices, see Sheets EE-381 through EE-389.
 - For types of pull boxes, splice boxes and enclosures, see Sheet EE-323.
 - For circuit, and conduit and cable tray schedules, see Sheets EE-324 and EE-325.
 - For details of Hinge EW, see Sheet EE-299
2. For Roadway level Lighting Pole Schedules, see Sheet EE-315.
3. For other related work, not shown on this sheet, see Electrical Special Provisions.

THIS PLAN ACCURATE FOR ELECTRICAL WORK ONLY.

ALL DIMENSIONS ARE IN MILLIMETERS UNLESS OTHERWISE SHOWN

FOR REDUCED PLANS ORIGINAL
SCALE IS IN MILLIMETERS

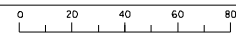

```
DGN FILE =>T:\13103\MS\pse\SF0BB Roadway Light Pole\CC0
USERNAME =>fusco
```

for \$AS MEP\E-47R01.dgn
CU 04251

EA 012021

DATE PLOTTED => 8/24/2010	TIME PLOTTED => 3:18:51 PM
LAST REVISION	00-00-00

"CCO _____ DRAFT"
08/25/2010

ROADWAY LEVEL WESTBOUND
LIGHTING AND ELECTRICAL SYSTEMS
SCALE: 1:200

EE-37

FOR ROADWAY LIGHTING POLES
REFERENCE ONLY

ROADWAY LIGHTING POLE PLAN LOCATION-SHEET 28 SKYWAY STRUCTURES

E - 47

DATE PLOTTED => 8/24/2010
TIME PLOTTED => 3:18:51 PM